


**GOLDSTON FIELDS
SUBDIVISION PHASE II**
PITTSBORO GOLDSTON ROAD
GOLDSTON, NORTH CAROLINA

TOPOGRAPHIC MAP

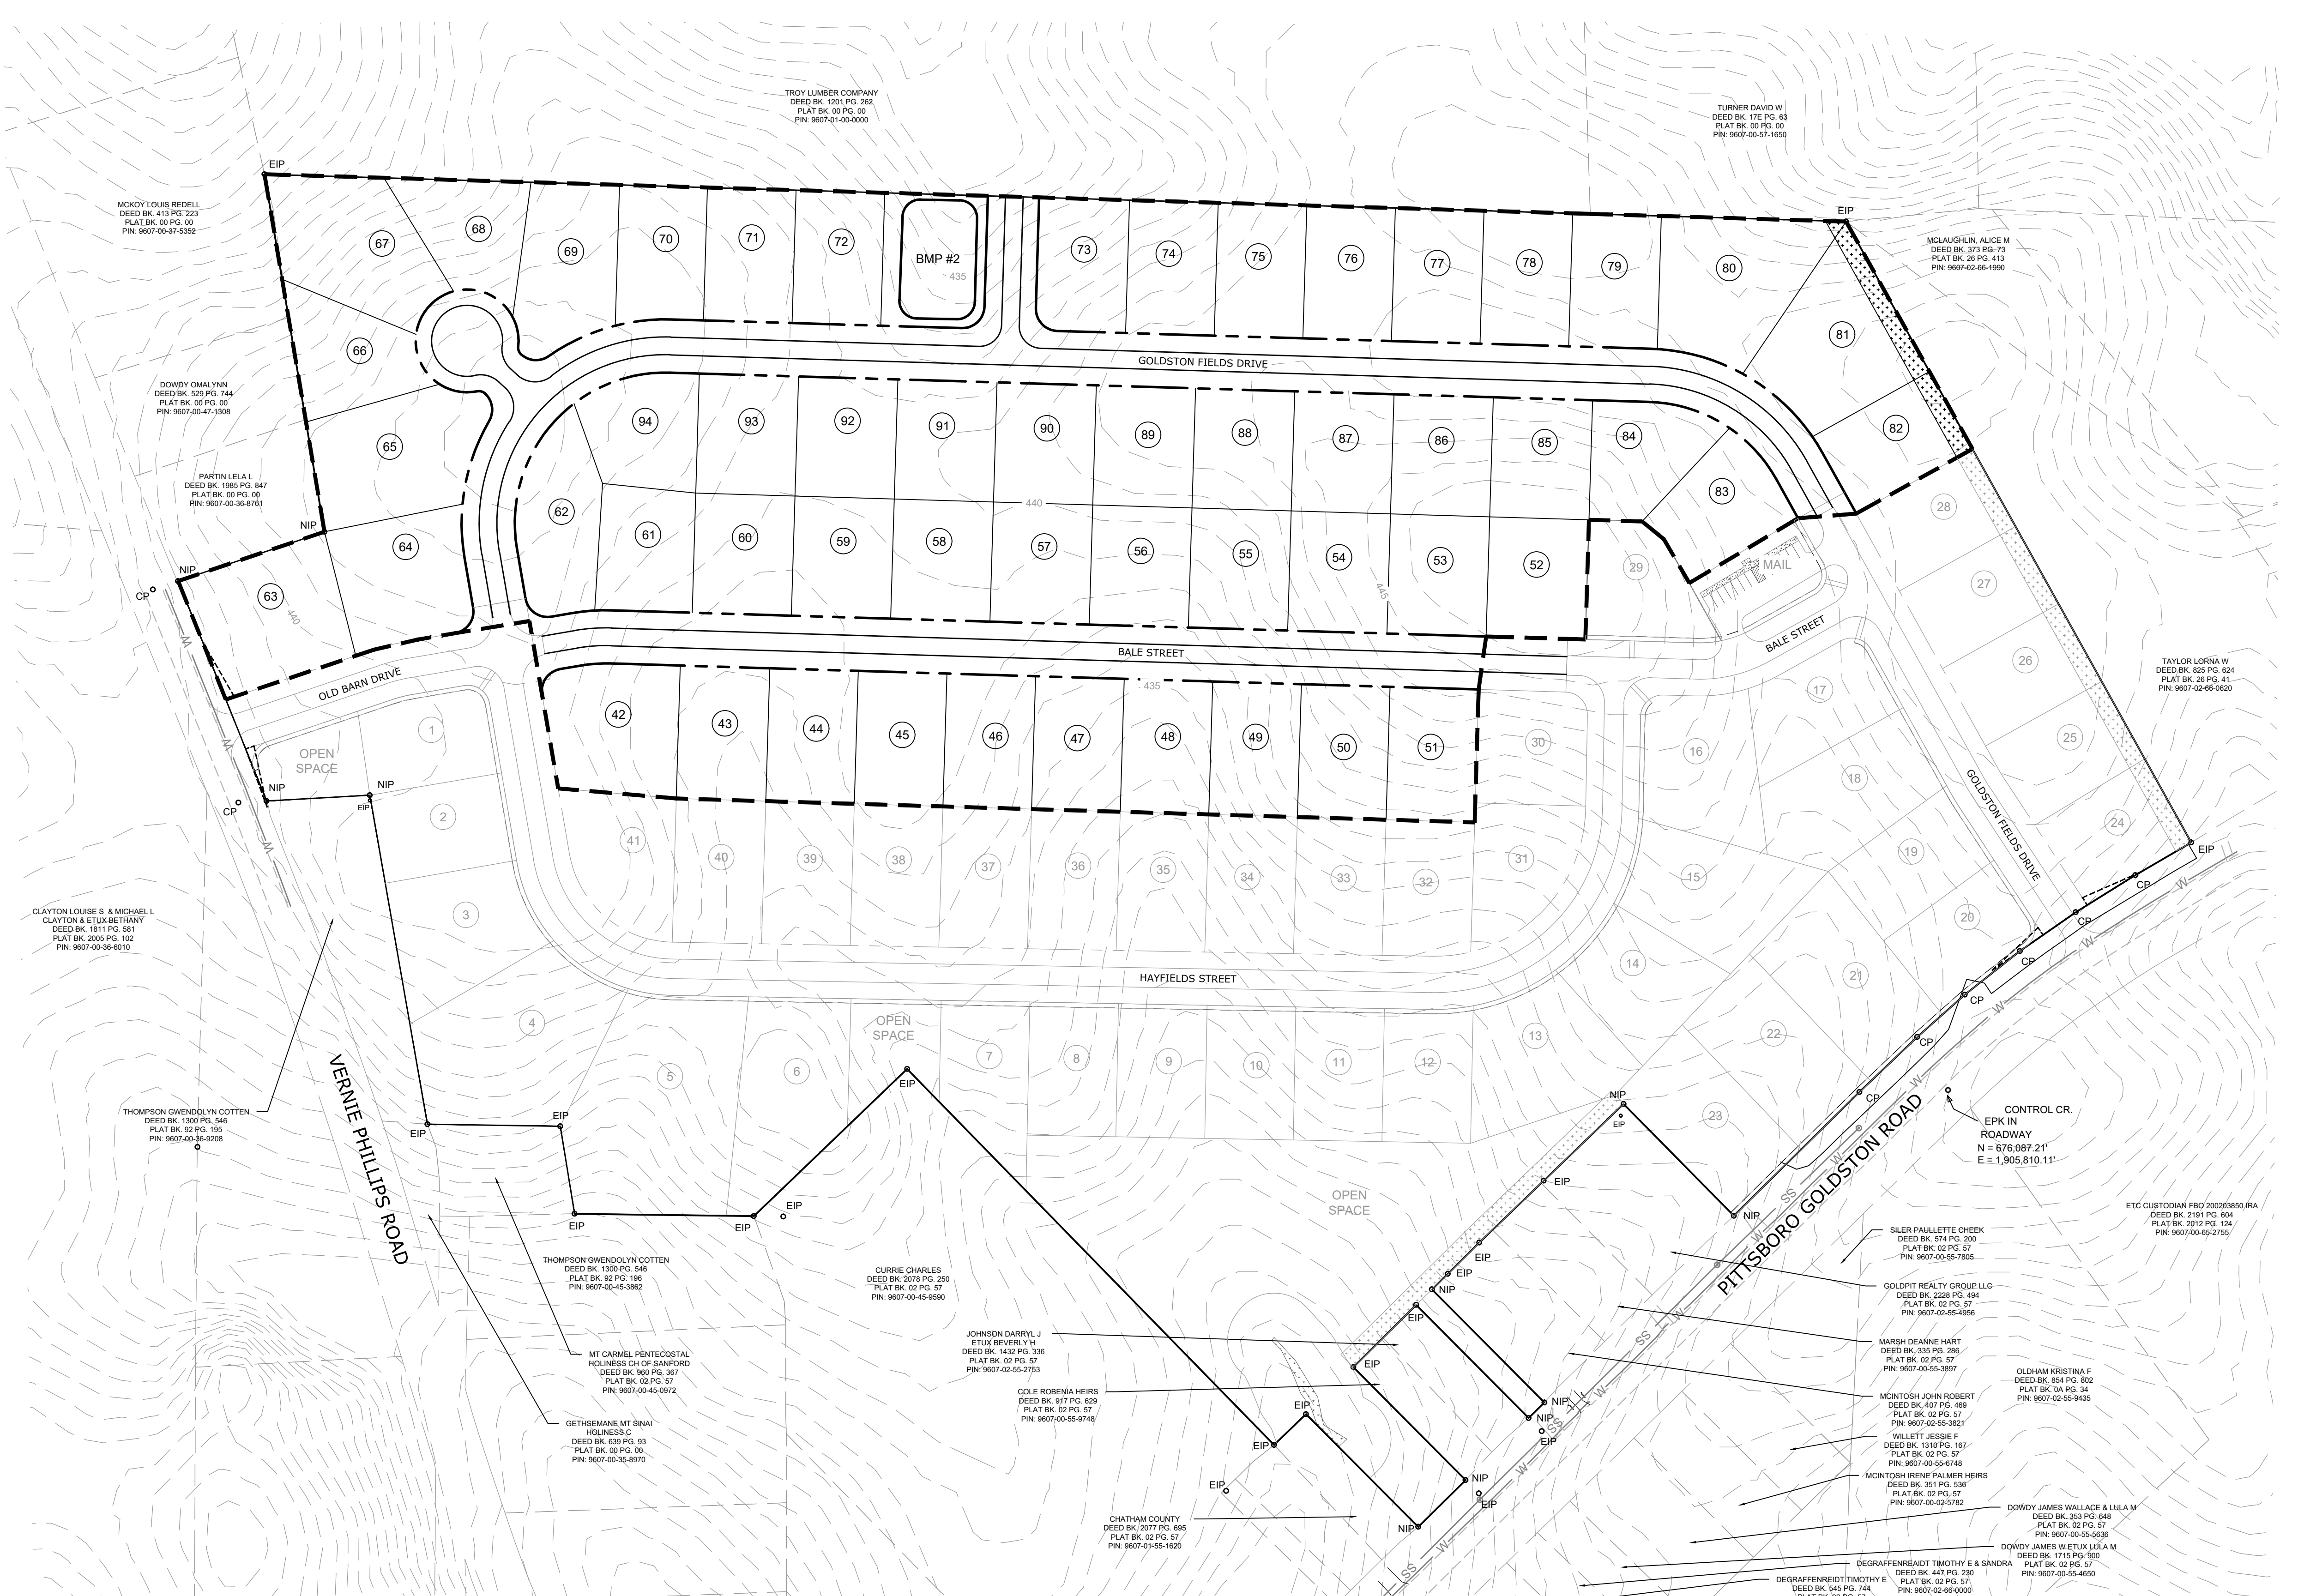

REVISIONS

**AGENCY REVIEW
NOT FOR CONSTRUCTION**

Scale: 1"=100'	Drawn by: MTB
Sheet:	Designed by: MTB
PP2 of 2	Reviewed by: MTB
Project Number: 2021-15	Date: APR 2023

