

**CHANNEL LETTER ELEVATION**

SCALE: 3/8" = 1'-0"

BILL OF MATERIALS	
1	8" DEEP CHANNEL LETTER
2	8" SIGNCOMP 1 PIECE RACEWAY #1980
3	LARGE MOUNTING CLIP SIGNCOMP #1988
4	SMALL MOUNTING CLIP SIGNCOMP #1989
5	FASTENER ATTACHMENTS

**FACE COLORS**

- a. 3/16" ACRYLIC FACE PANEL – GREEN PMS 368C
- b. 3/16" ACRYLIC FACE PANEL – YELLOW SPRAYLAT CB-2633
- c. 3/16" ACRYLIC FACE PANEL – SHERWIN WILLIAMS "BLACK MAGIC" SW6991
- d. TRADE MARK VINYL – GREEN PMS 368C

**DESIGN CRITERIA**

Building Code: IBC 2018/ASCE 7-16  
 Analysis: LRFD-AISC 14th  
 Chapter 16: Section 1609.3.1  
 Ultimate Wind Speed  $V_{ult} = 175$  mph  
 Nominal Wind Speed  $V_{nom} = 136$  mph  
 Risk Category: II  $V_{wind} = V_{ult} \cdot 0.6$   
 Exposure: C

Drawn	BLR
Checked	ERA
EAC Job#	1004727
Filename	1004727.dwg
Created	5/6/2022

CLIENT:

Dollar General

36in - Channel Letters - Flush



Revisions	

Sheet No.

**S-2**

**EXHIBIT "L"**

5/11/2022

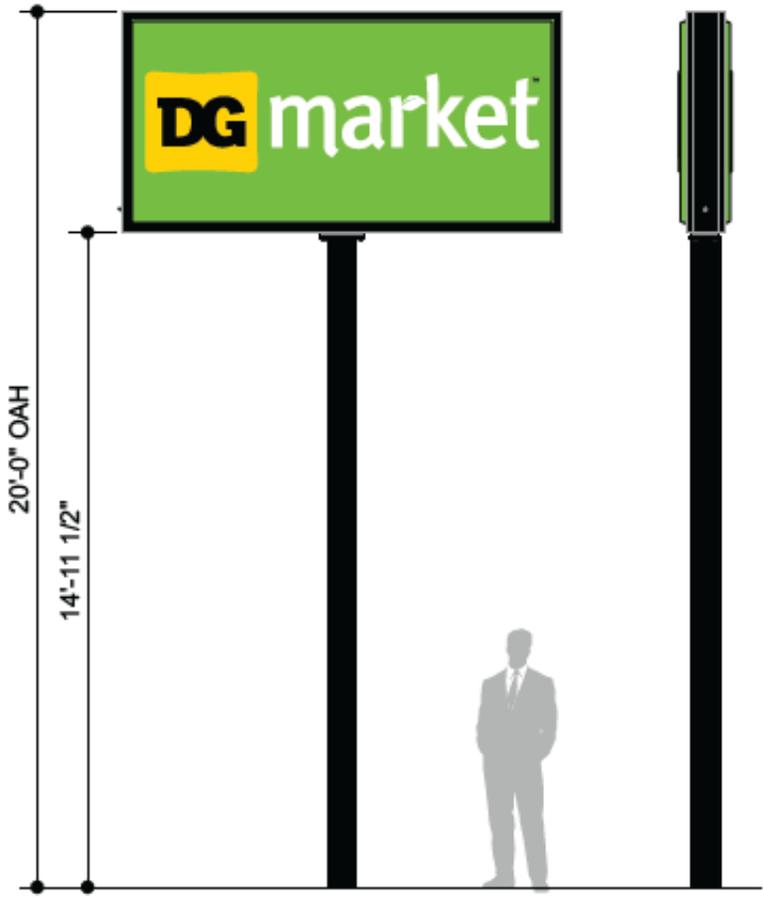


EXHIBIT "K"